


1 2 3 4 5 6 7 8 9 10 11 12 13 14 15 16 17 18 19 20 21 22 23

6,000 9,500 3,500 6,000

R
Q
P
O
N
M
L
K
J
I
H
G
F
E
D
C
B
A

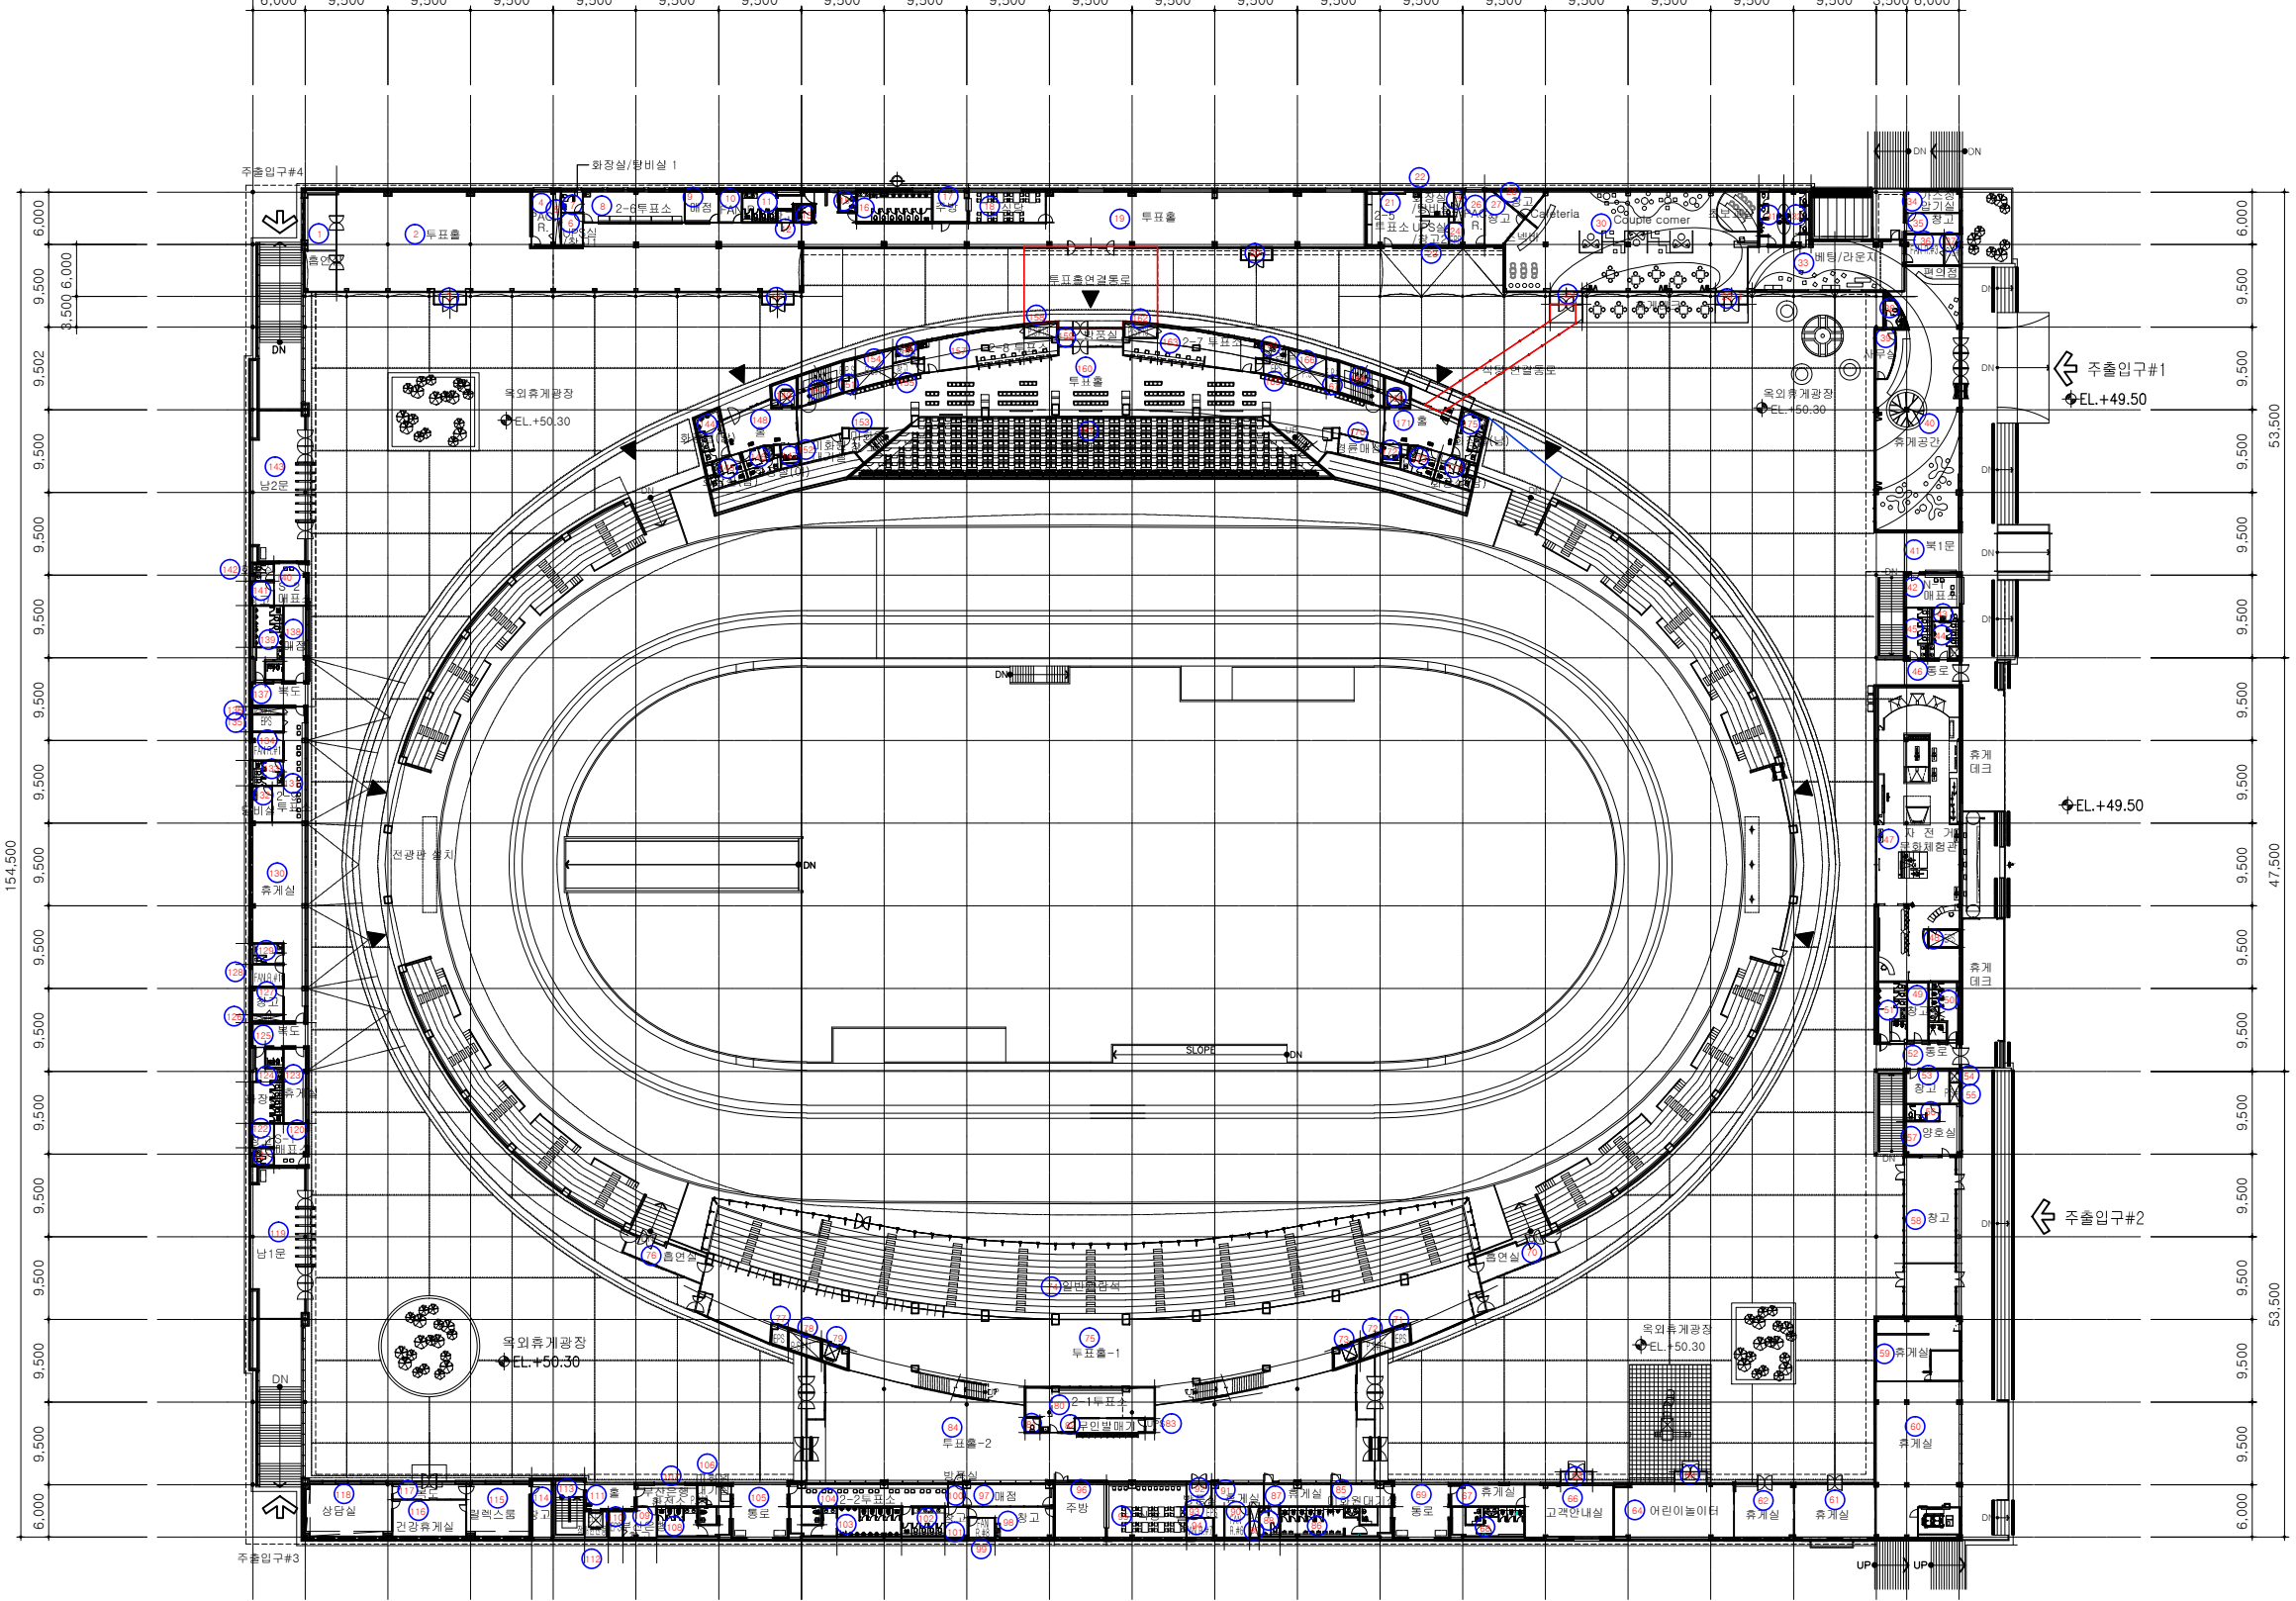

공사명.
PROJECT TITLE.
금정체육공원
도시계획시설사업 준공 용역

△		
△		
△	설계변경 REVISION	날자 DATE

설비
MECH.
전기,
ELEC.
건축
DRAWN BY.
검사,
CHECKED BY.
승인,
APPROVED BY.
일자,
DATE. 2017.
축척,
SCALE. A3 : 1/800
(A1:1/400)
도면파일명
DWG. FILE NAME

도면명.
DRAWN TITLE.
지상2층 평면도(변경)
(경륜장)
도면번호,
DRAWN NO. A - 036
일련번호,
SHEET NO.

1
A 00
지상2층 평면도(변경)
SCALE: 1/800(400)